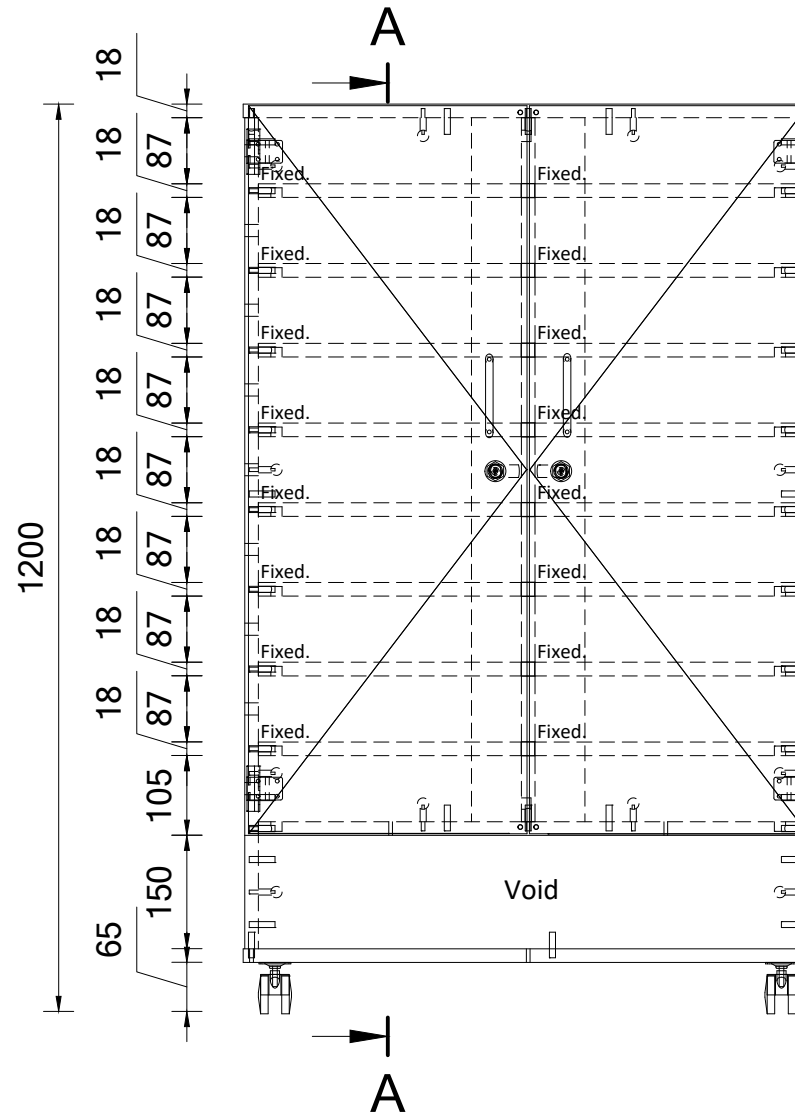

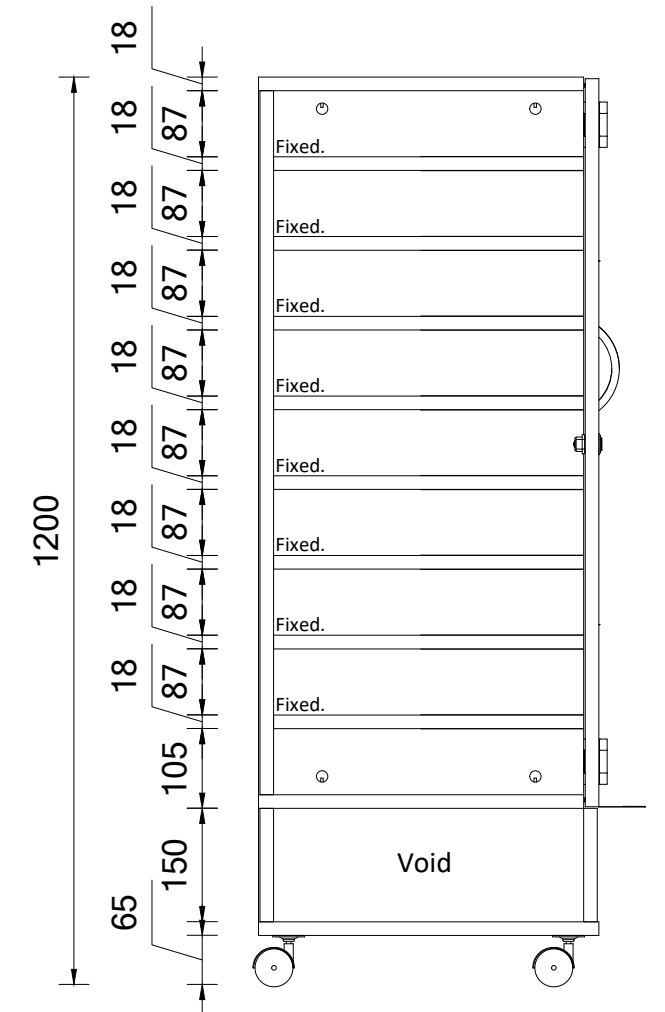

 **Plan View**
REB211
1:10



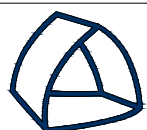
 **Elevation 1**
REB211
1:10



 **Section A**
REB211
1:10

Project	BATGER
Item	REB211
Description	Laptop Station
Scale	1:10
Drawing #	BATGER_REB211

Item	Description
Exterior	Laminex - 18mm White Flint E0 MR MDF w/ matching 2mm edgetape
Interior	Laminex - 18mm White Flint E0 MR MDF w/ matching 2mm edgetape
Doors	Laminex - 18mm White Flint E0 MR MDF w/ matching 2mm edgetape

Revision: A	Date Drawn: 10.06.25
Scale: 1:10	 BATGER
Page: 1 of 1	
Drawn By: Jarrod	