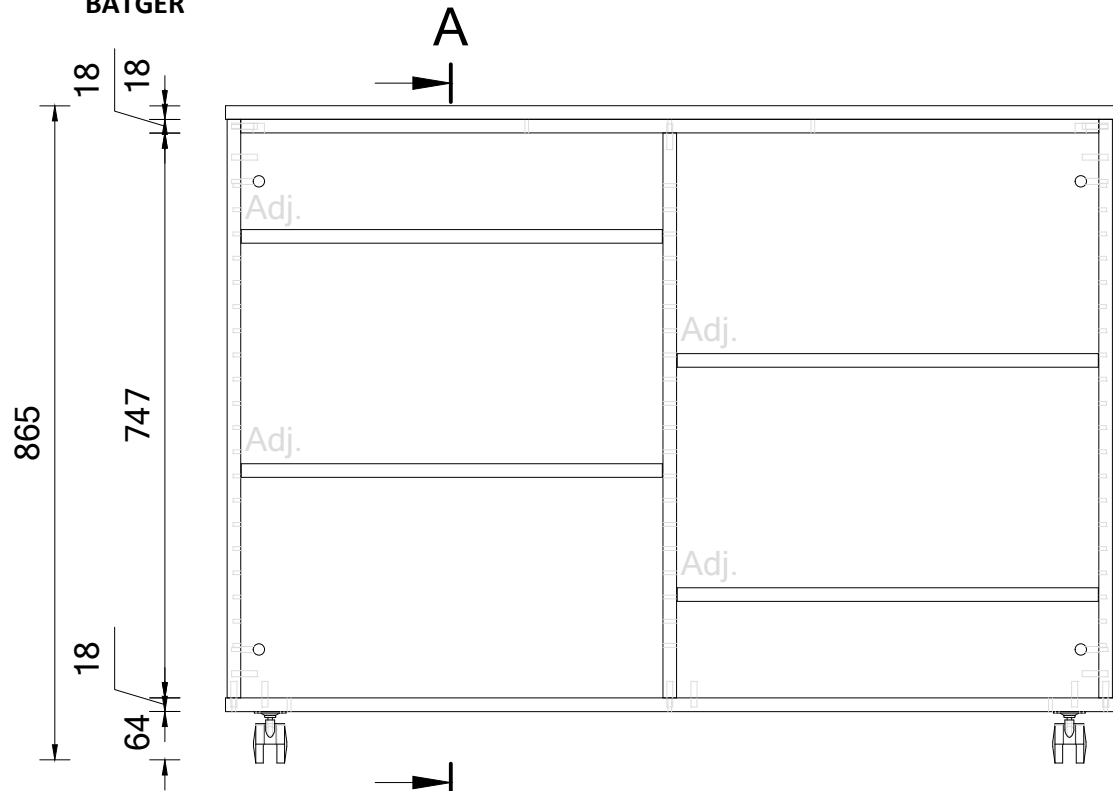

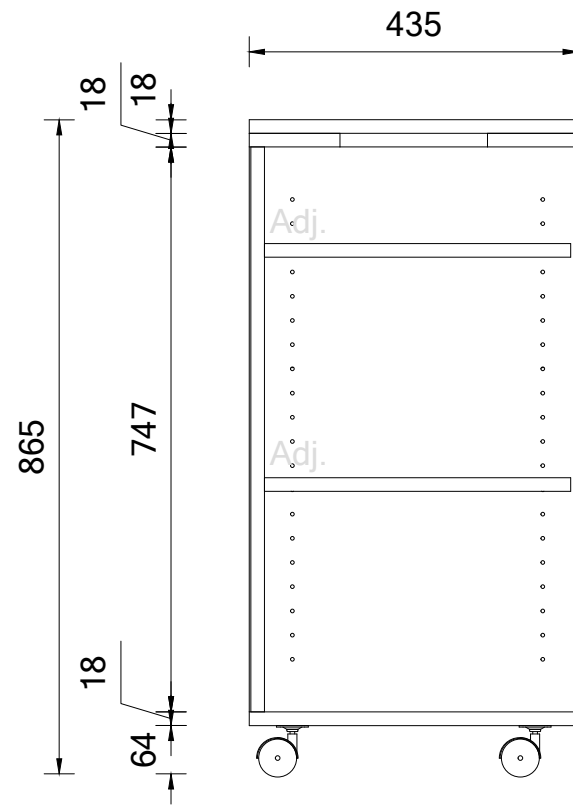

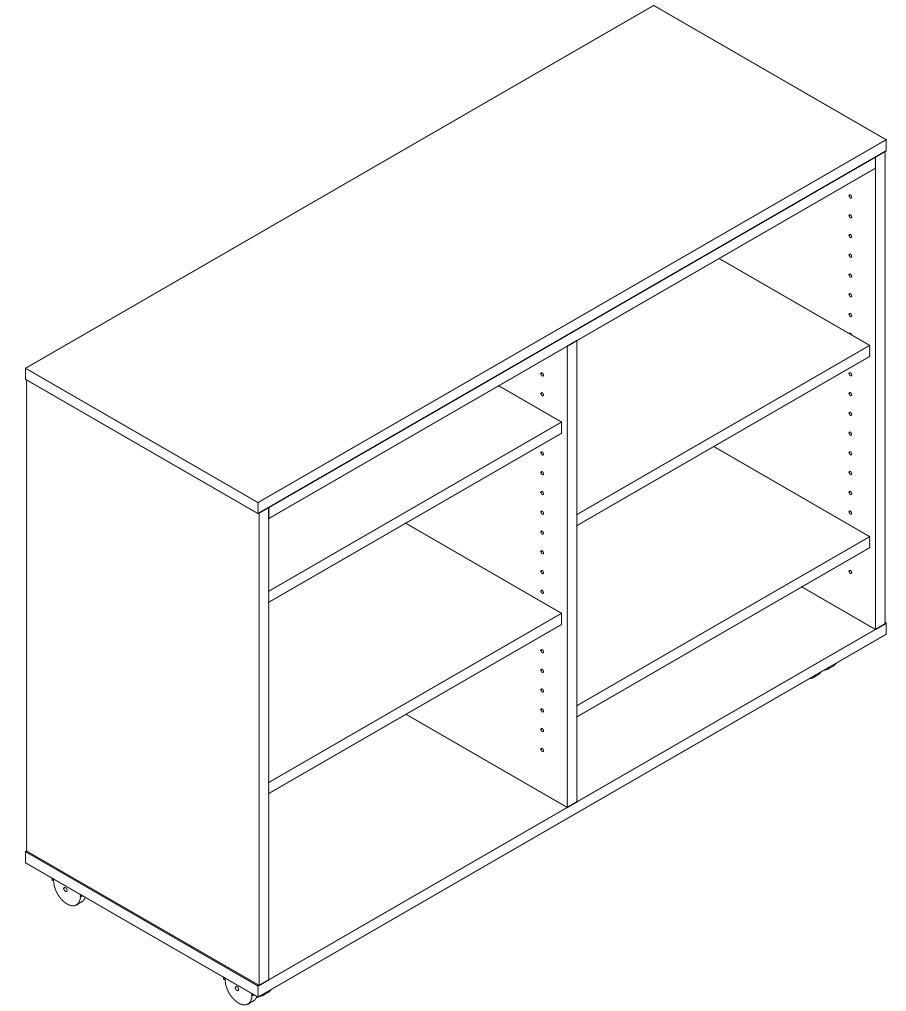
 **Plan View**  
REB51  
1:10



 **Elevation 1**  
REB51  
1:10




 **Section A**  
REB51  
1:10



Project	BATGER
Item	REB51
Description	Mobile Bench Cupboard
Scale	1:10
Drawing #	BATGER_REB51

Item	Description
Exterior	Laminex - 18mm Curly Birch Natural E0 MR MDF w/ matching 2mm edgetape
Shelves	Laminex - 18mm Curly Birch Natural E0 MR MDF w/ matching 2mm edgetape
Top	Laminex - 18mm Curly Birch Natural E0 MR MDF w/ matching 2mm edgetape

Revision: A	Date Drawn: 16.03.26
Scale: 1:10	 <b>BATGER</b>
Page: 1 of 1	
Drawn By: Jarrod	