



Plan View
RECW06 (L)

1:10

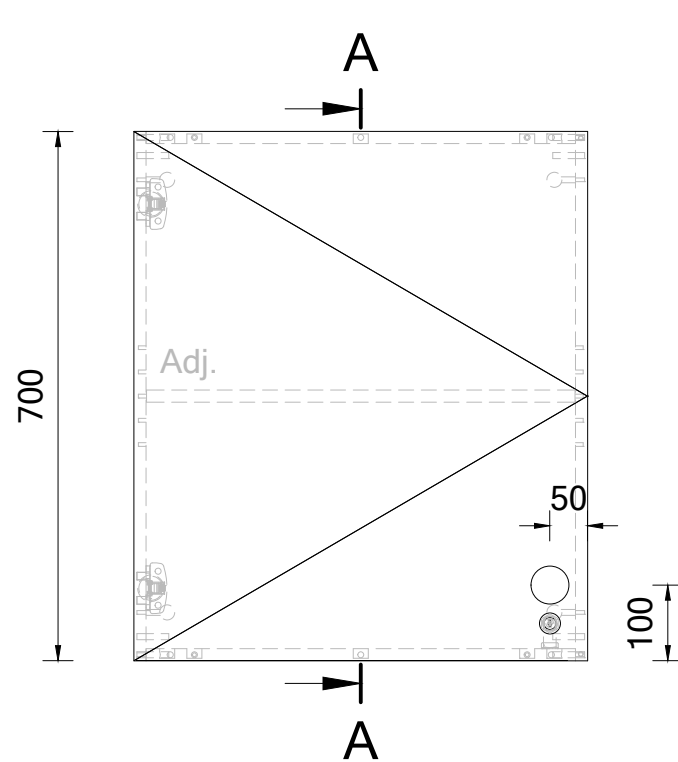



Elevation 1
RECW06 (L)

1:10

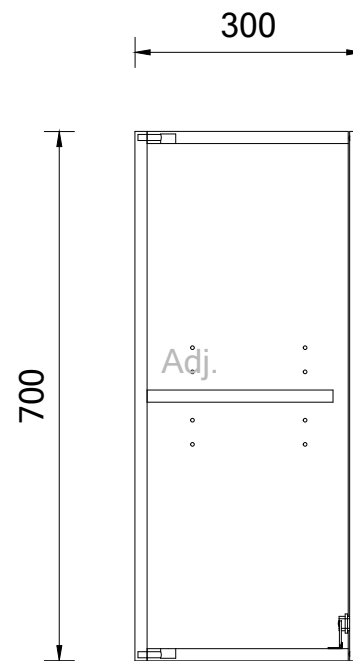

Section A
RECW06 (L)

1:10

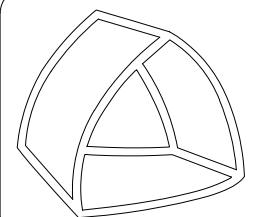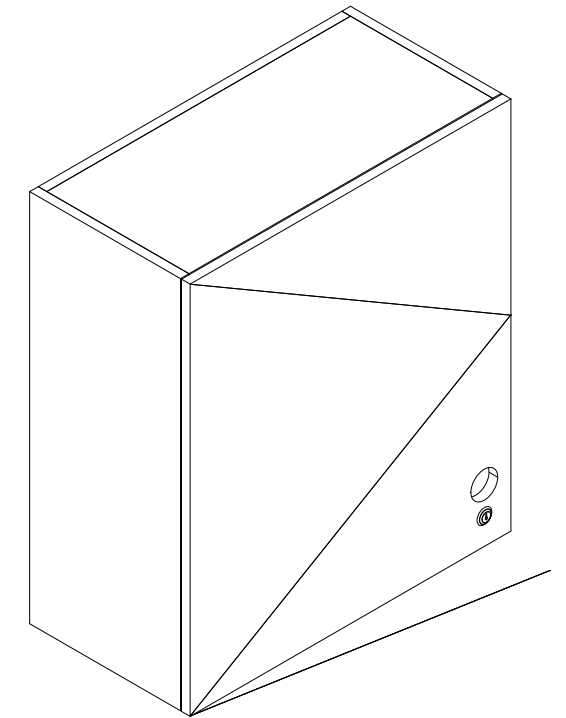

BATGER
161-165 Magowar Road,
Girraween, NSW 2145
www.batger.com.au

Project	BATGER
Item	RECW06
Description	Overhead Cupboard 600mm
Scale	1:10
Drawing #	BATGER_RECW06

Item	Description
Exterior	Laminex - 16mm White Flint E0 MR MDF w/ matching 2mm edgetape
Interior	Laminex - 16mm White Flint E0 MR MDF w/ matching 2mm edgetape
Handles	Education Handle, D-Pull Handle, Bow Handle, Knob (Chrome)
Hinges	Hettich - Sensys 165°

Revision: A	Date Drawn: 03.04.24
Scale: 1:10	
Page: 1 of 1	
Drawn By: Jarrod	